







Leigh Street Water System- Service Line Inventory

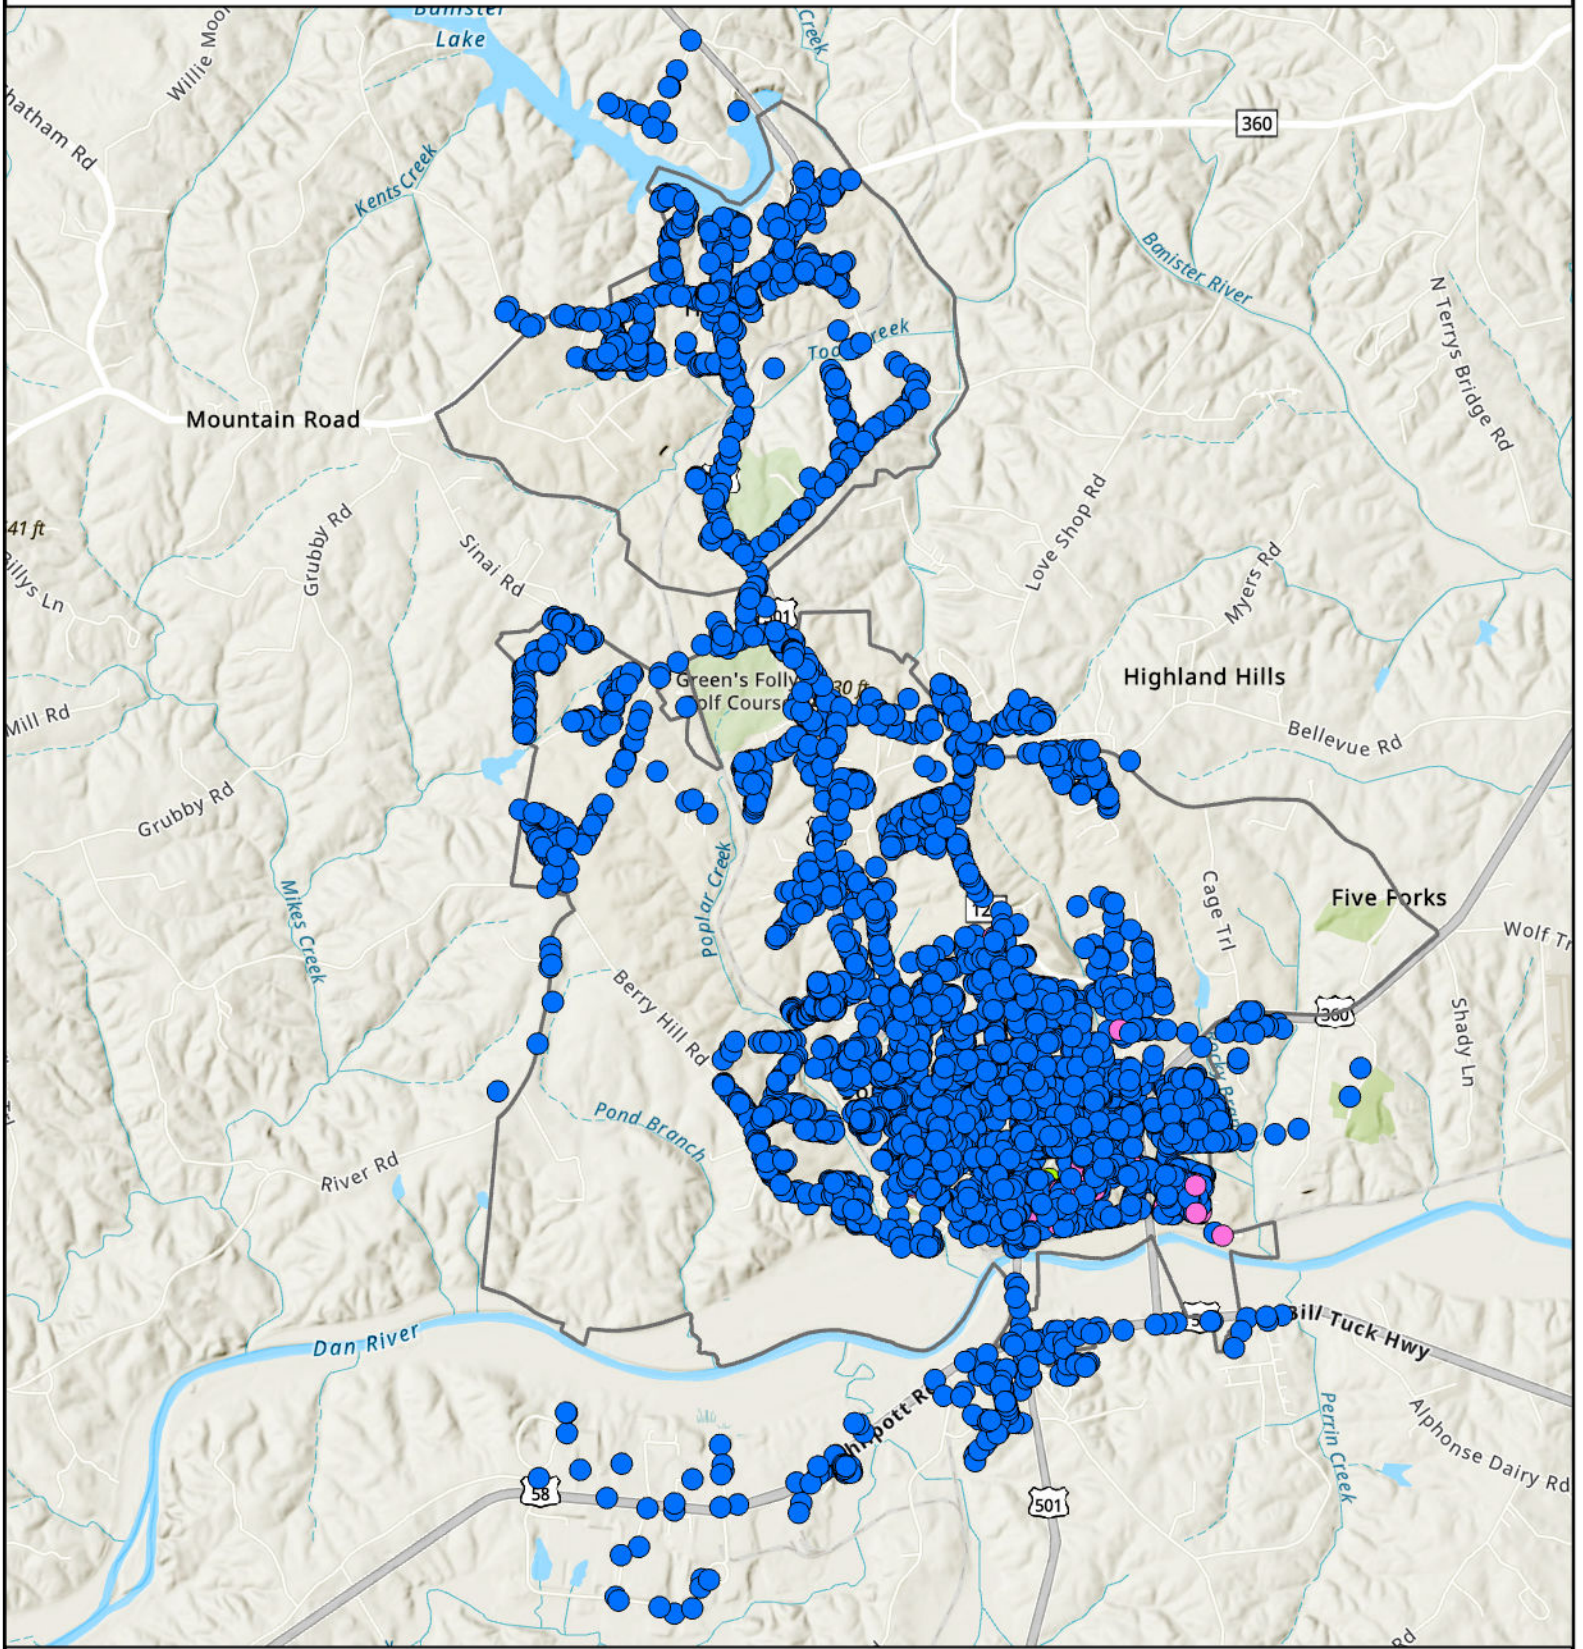

Entire Service Line Status

-  Galvanized Requiring Replacement 68
 -  Lead 1
 -  Non-Lead 4389
 -  Unknown 4
-  Town of Halifax and South Boston Boundaries

